


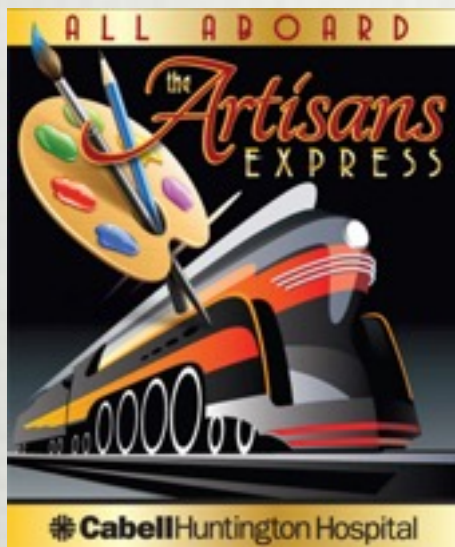

The Corbin factory project



Agenda

- lunch! factory name...
- check-in, Coalfield Development
 - where we left off...
 - Updated Drawings, what's changed
 - partnerships, Programs, Events, Dates...
 - Design Discussion, building/exterior, logo
- Discussion
 - Where do we go from here?

Factory Name

BUILDING TOMORROW:
WHAT CAN WE DO TOGETHER?

- Proudly display our west Virginia pride
- establish a truly unique cutting-edge, multi-faceted development
- Give a shout-out to the community we call home; Westmoreland, WV
- Develop a community-centric competitive edge for arts, business, or trades based participants

West Edge factory

WEST

edge

West Edge: The Home of...



- Coalfield Development Corporation
- Reclaim Appalachia: Architectural Salvage, and Up-cycled Hand-Crafted goods
- Fully accredited Fine Woodworking program, with emphasis in Bench Craftsmanship; taking students This Fall!
- Coalfield Ag Program
- Flexible community space with a capacity for over 500
- Fine art Gallery & retail
- Leases for business incubation, and organizations: including an anchor location for diner or coffee shop, offering frontage on westmoreland city park!



Where We left Off


IMAGERY FROM THE ORIGINAL GRANT APPLICATION



EXTERIOR PERSPECTIVE



ORIGINAL PROGRAMMATIC DESIGN

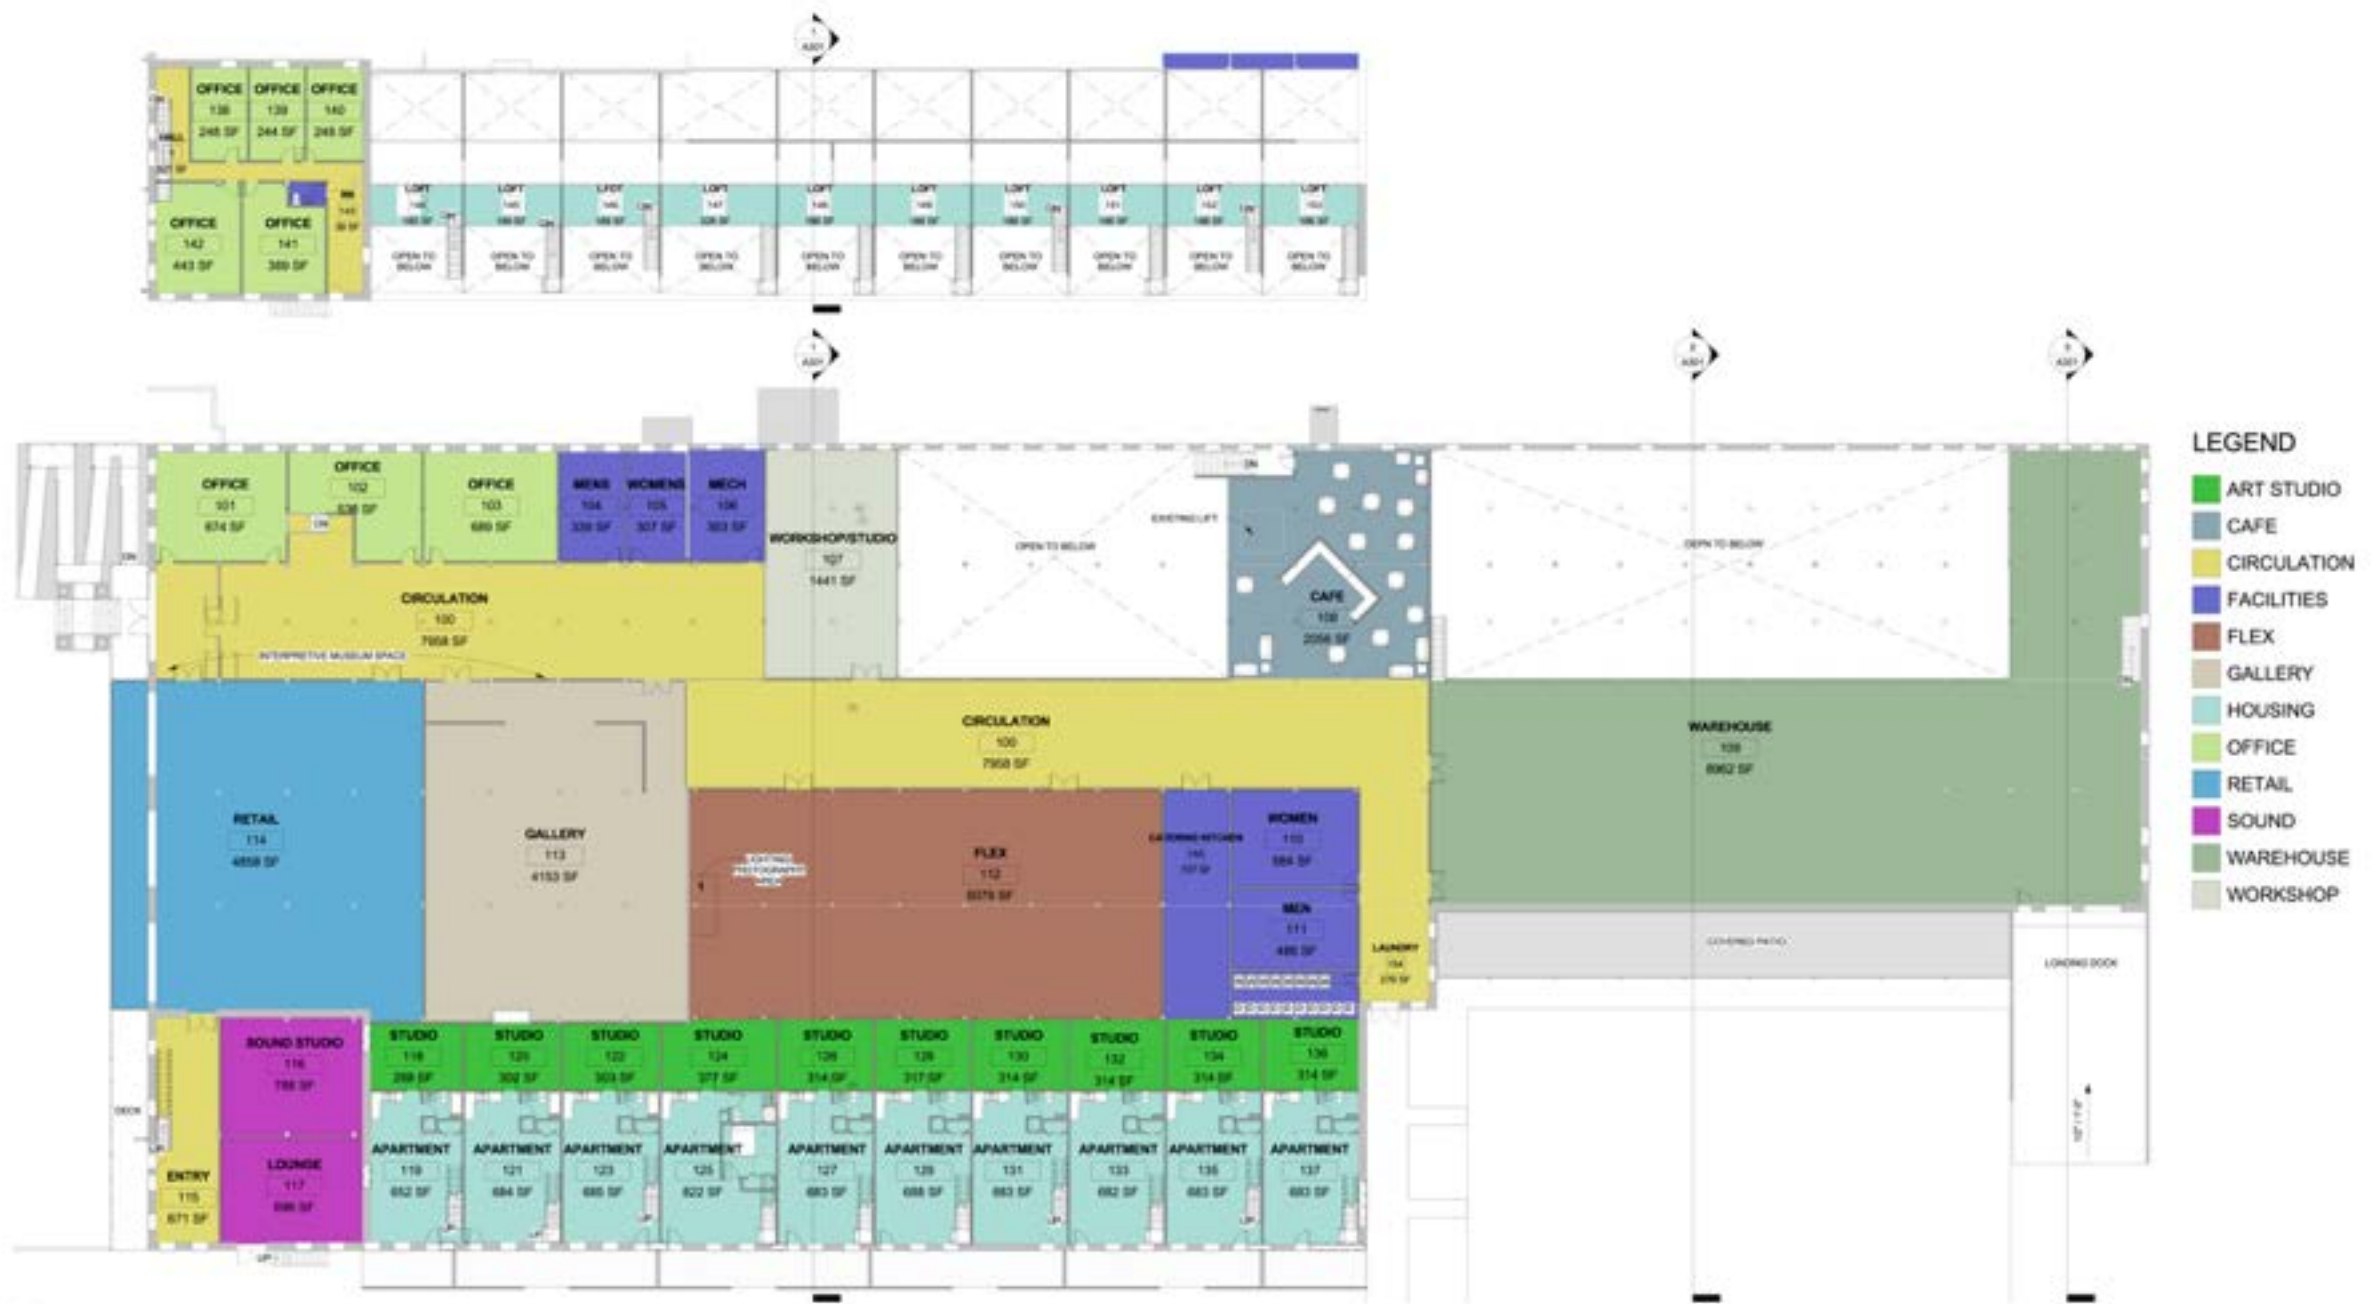

SCALE 1/16" = 1'-0"

CORBIN WAREHOUSE- HUNTINGTON, WV

MILLS GROUP
ARCHITECTURE • PLANNING • PRESERVATION

63 WHARF STREET, SUITE 300
MORGANTOWN, WV 26501

SHEET A101

10-14-2014

LEVEL 1 & 2

MILLS GROUP FACADE CONCEPT



SCALE
CORBIN WAREHOUSE- HUNTINGTON, WV

MILLS GROUP
ARCHITECTURE • PLANNING • PRESERVATION

63 WHARF STREET, SUITE 300
MORGANTOWN, WV 26501


SHEET A201

10-14-2014

PERSPECTIVE



LATEST PROGRAMMATIC DESIGN

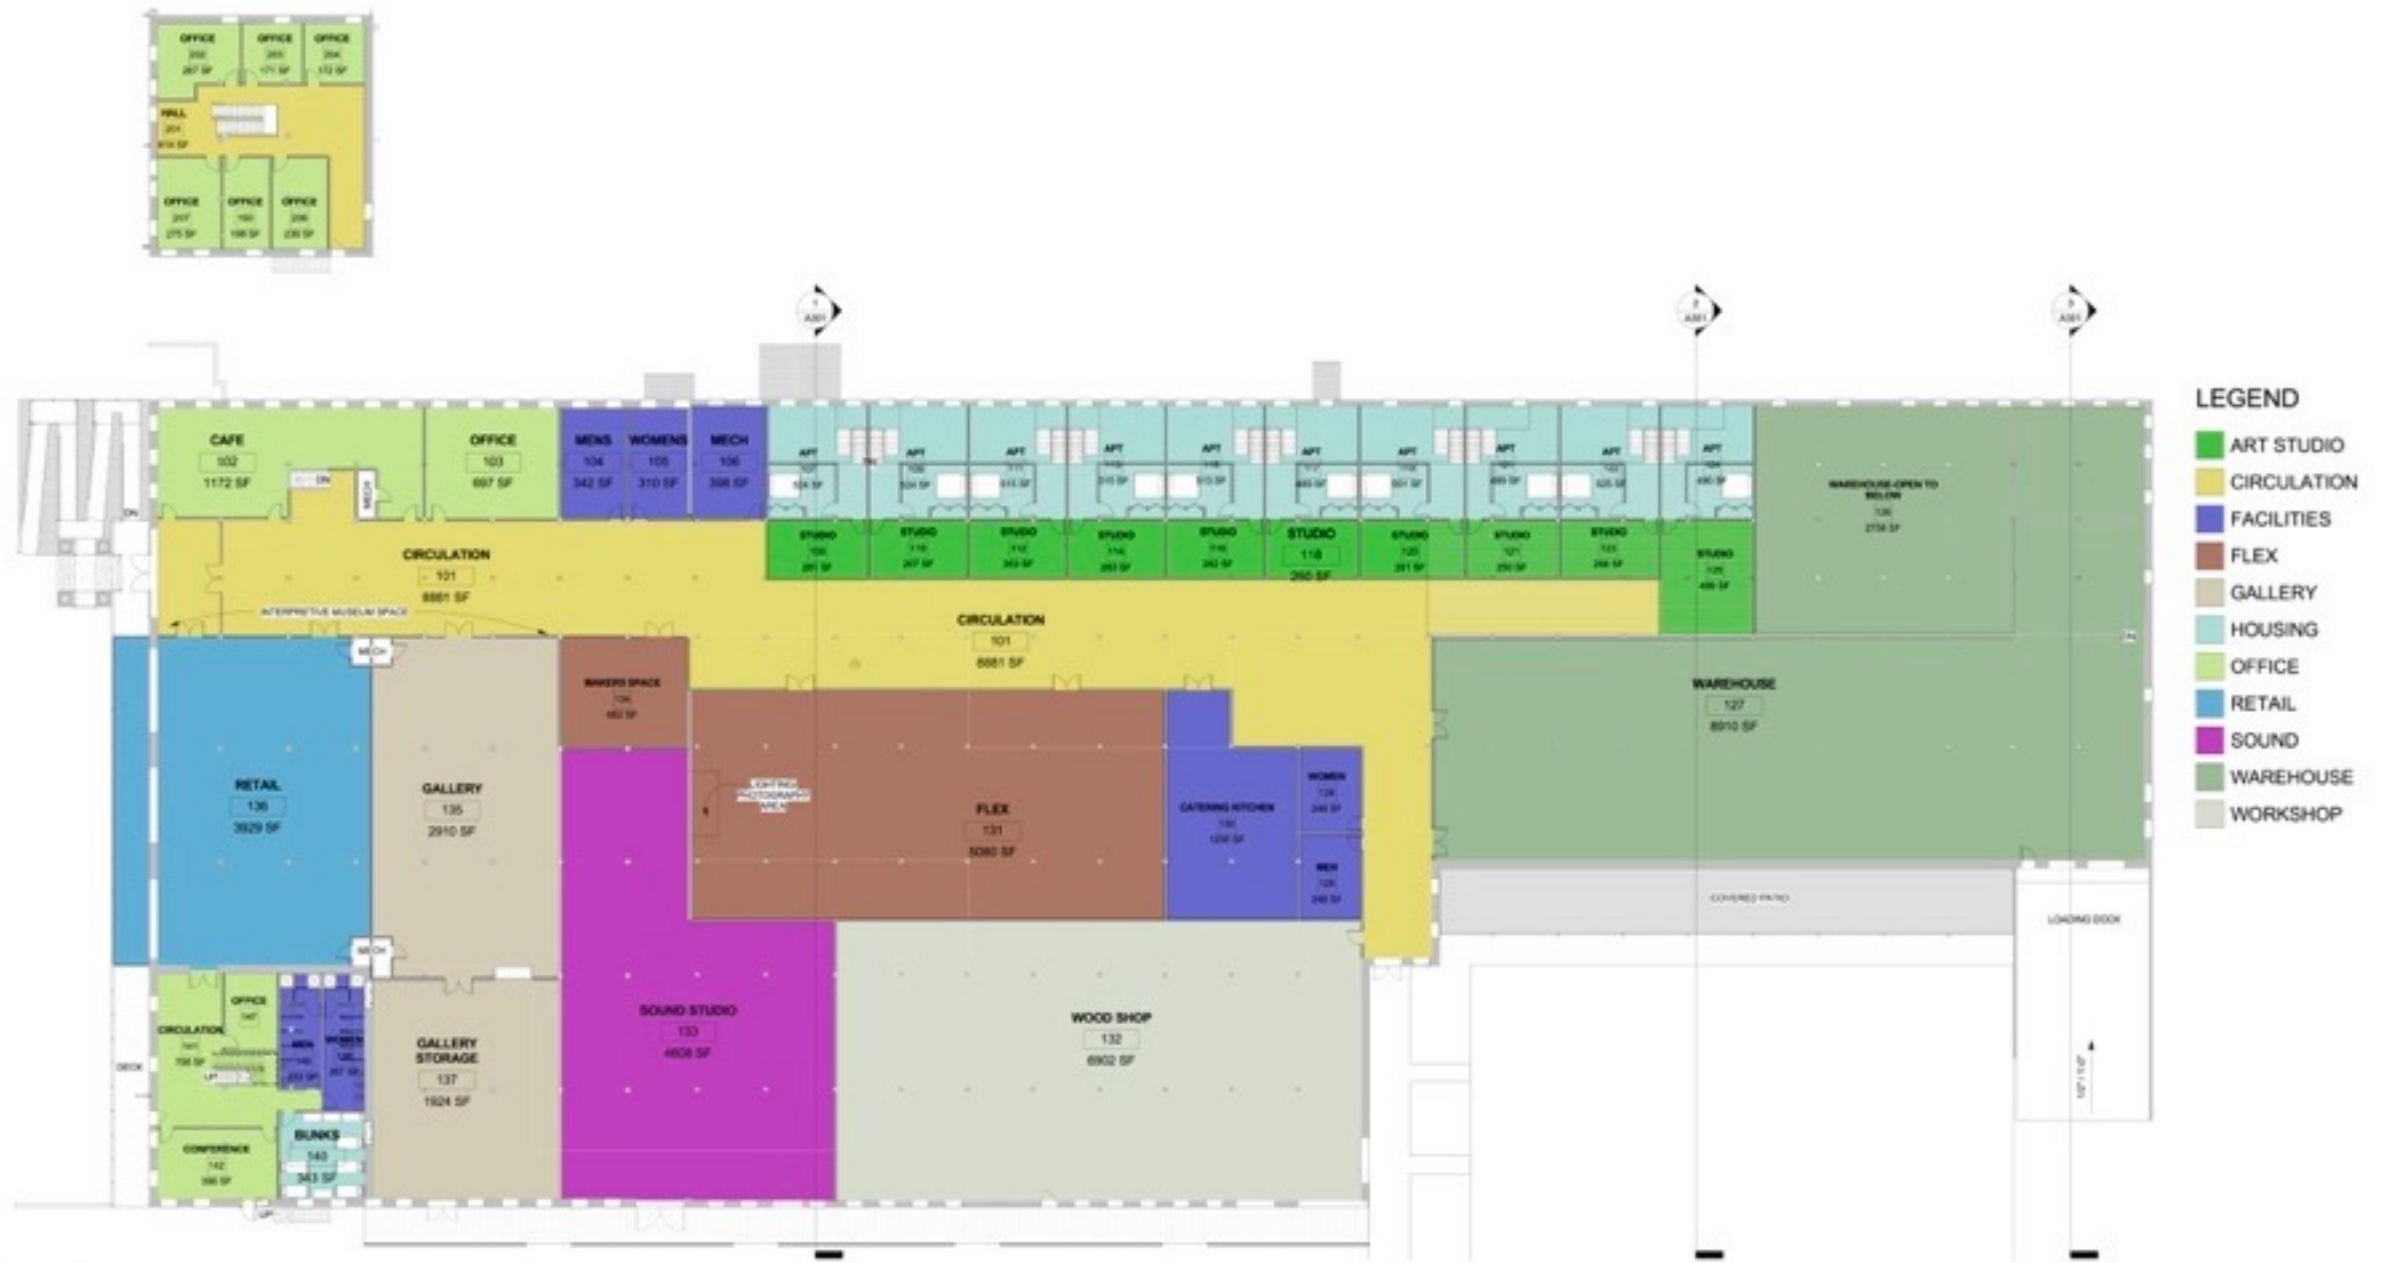

SCALE 1/16" = 1'-0"
CORBIN WAREHOUSE- HUNTINGTON, WV


SHEET A101

MILLS GROUP
ARCHITECTURE • PLANNING • PRESERVATION

63 WHARF STREET, SUITE 300
MORGANTOWN, WV 26501

02-04-2015
LEVEL 1 & 2

LATEST PROGRAMMATIC DESIGN

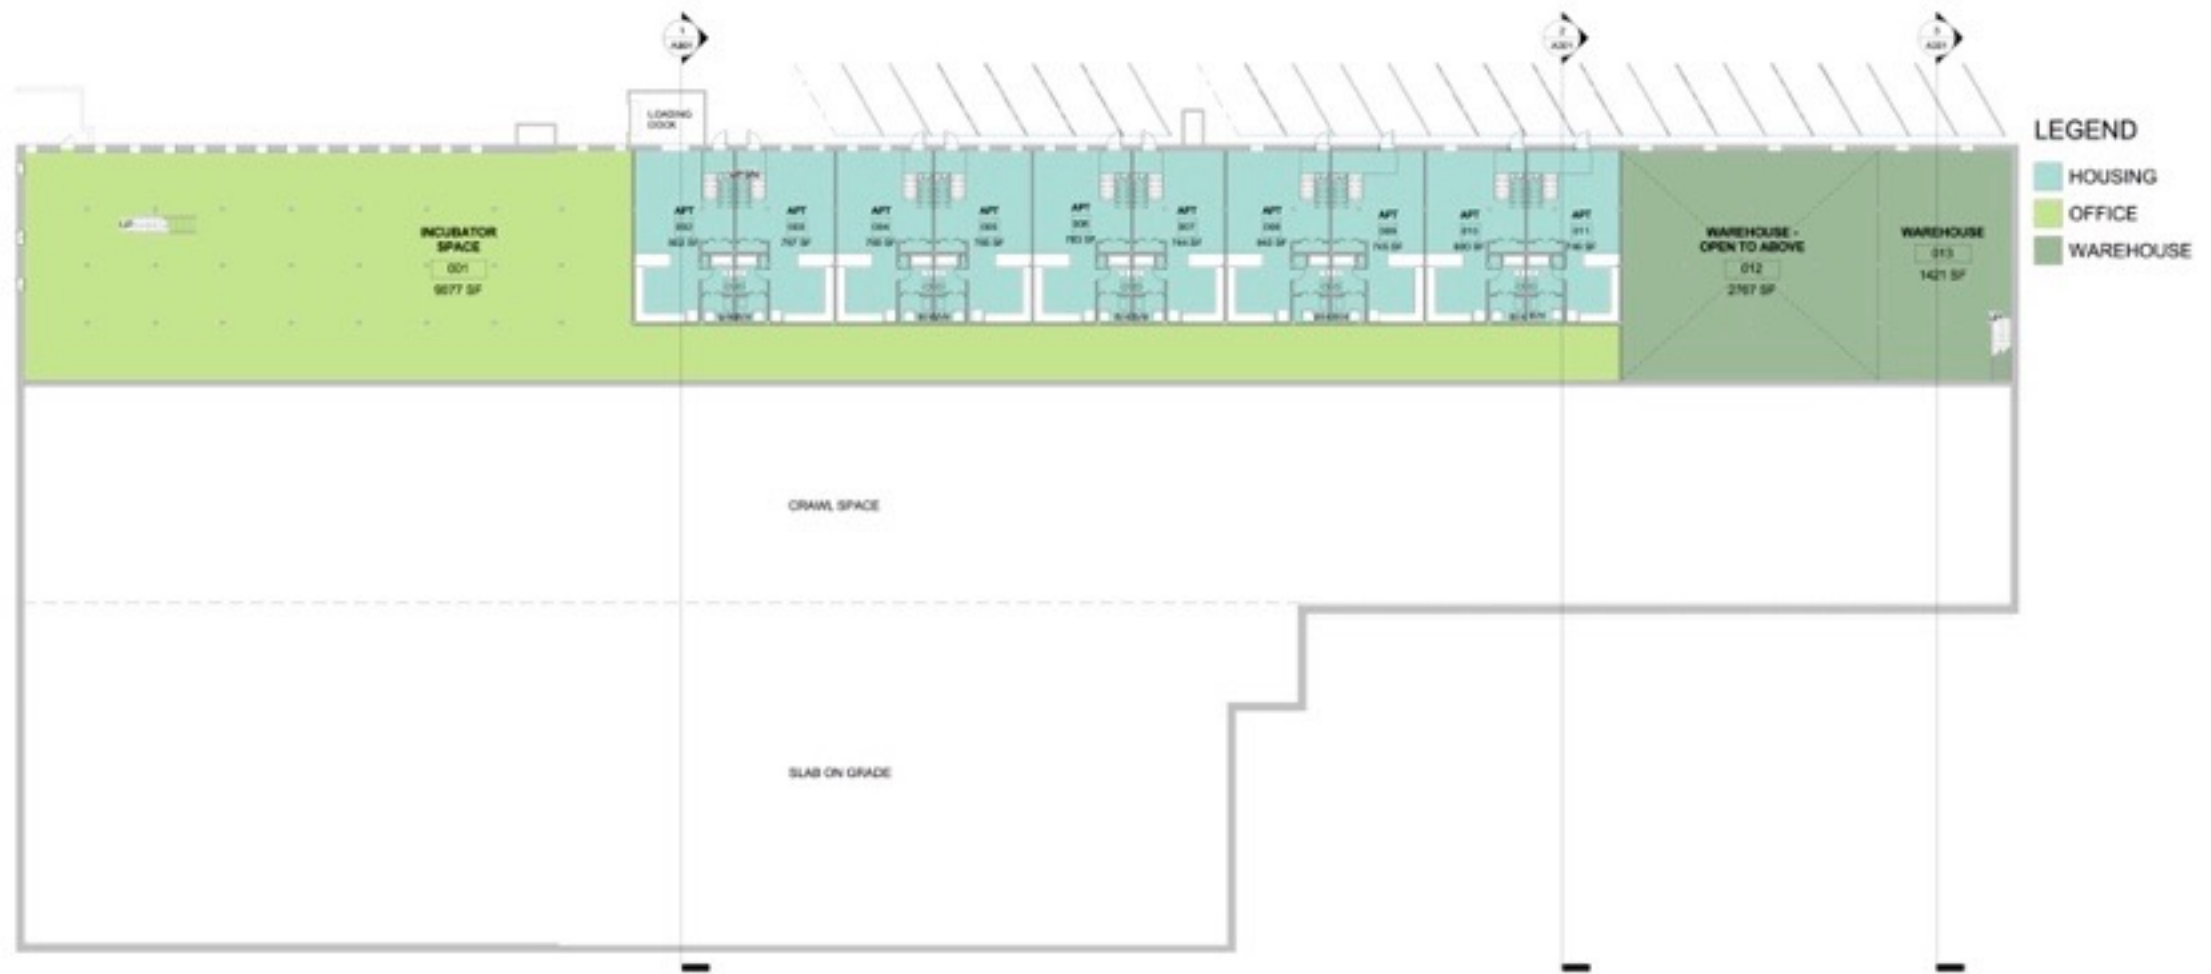

SCALE 1/16" = 1'-0"
CORBIN WAREHOUSE- HUNTINGTON, WV

SHEET A100

MILLS GROUP
ARCHITECTURE • PLANNING • PRESERVATION

63 WHARF STREET, SUITE 300
MORGANTOWN, WV 26501

1-13-2015

PROPOSED BASEMENT LEVEL

Partnerships, Programs, Events

- Fully accredited Fine Woodworking program, with emphasis in Bench Craftsmanship; taking students This Fall!
- G.H.P.R.D., H.A.R.T., and what that means...!
- Hosting charitable event, Artisans Express, Hoops Children's Hospital, Cabell Huntington Hospital; Mid-Late June 13th!!
- West Edge Community Celebration, TBA



Design Discussion

- Building Facade (exterior)
- programmatic layout or design (interior)
- What would you like to see...?
- logo





W.E.




WEST
EDGE





WEST edge FACTORY

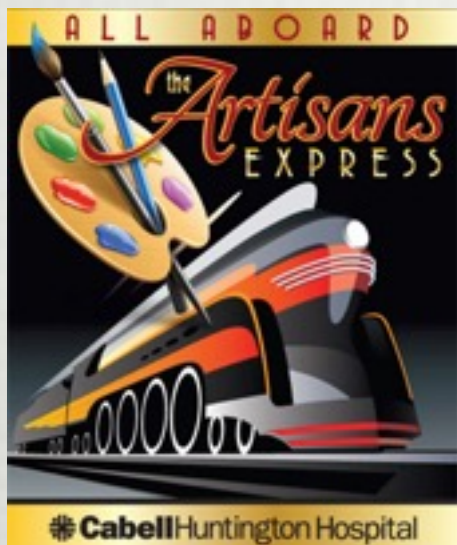

FSU DeVoe L. Moore Center presents the
**DIEHL FAMILY
SOCIAL ENTERPRISE
COMPETITION**

Supporting social entrepreneurs around the world

